


WIDER SIDEWALKS


NEW LIGHTING

NEW BIKE LANES

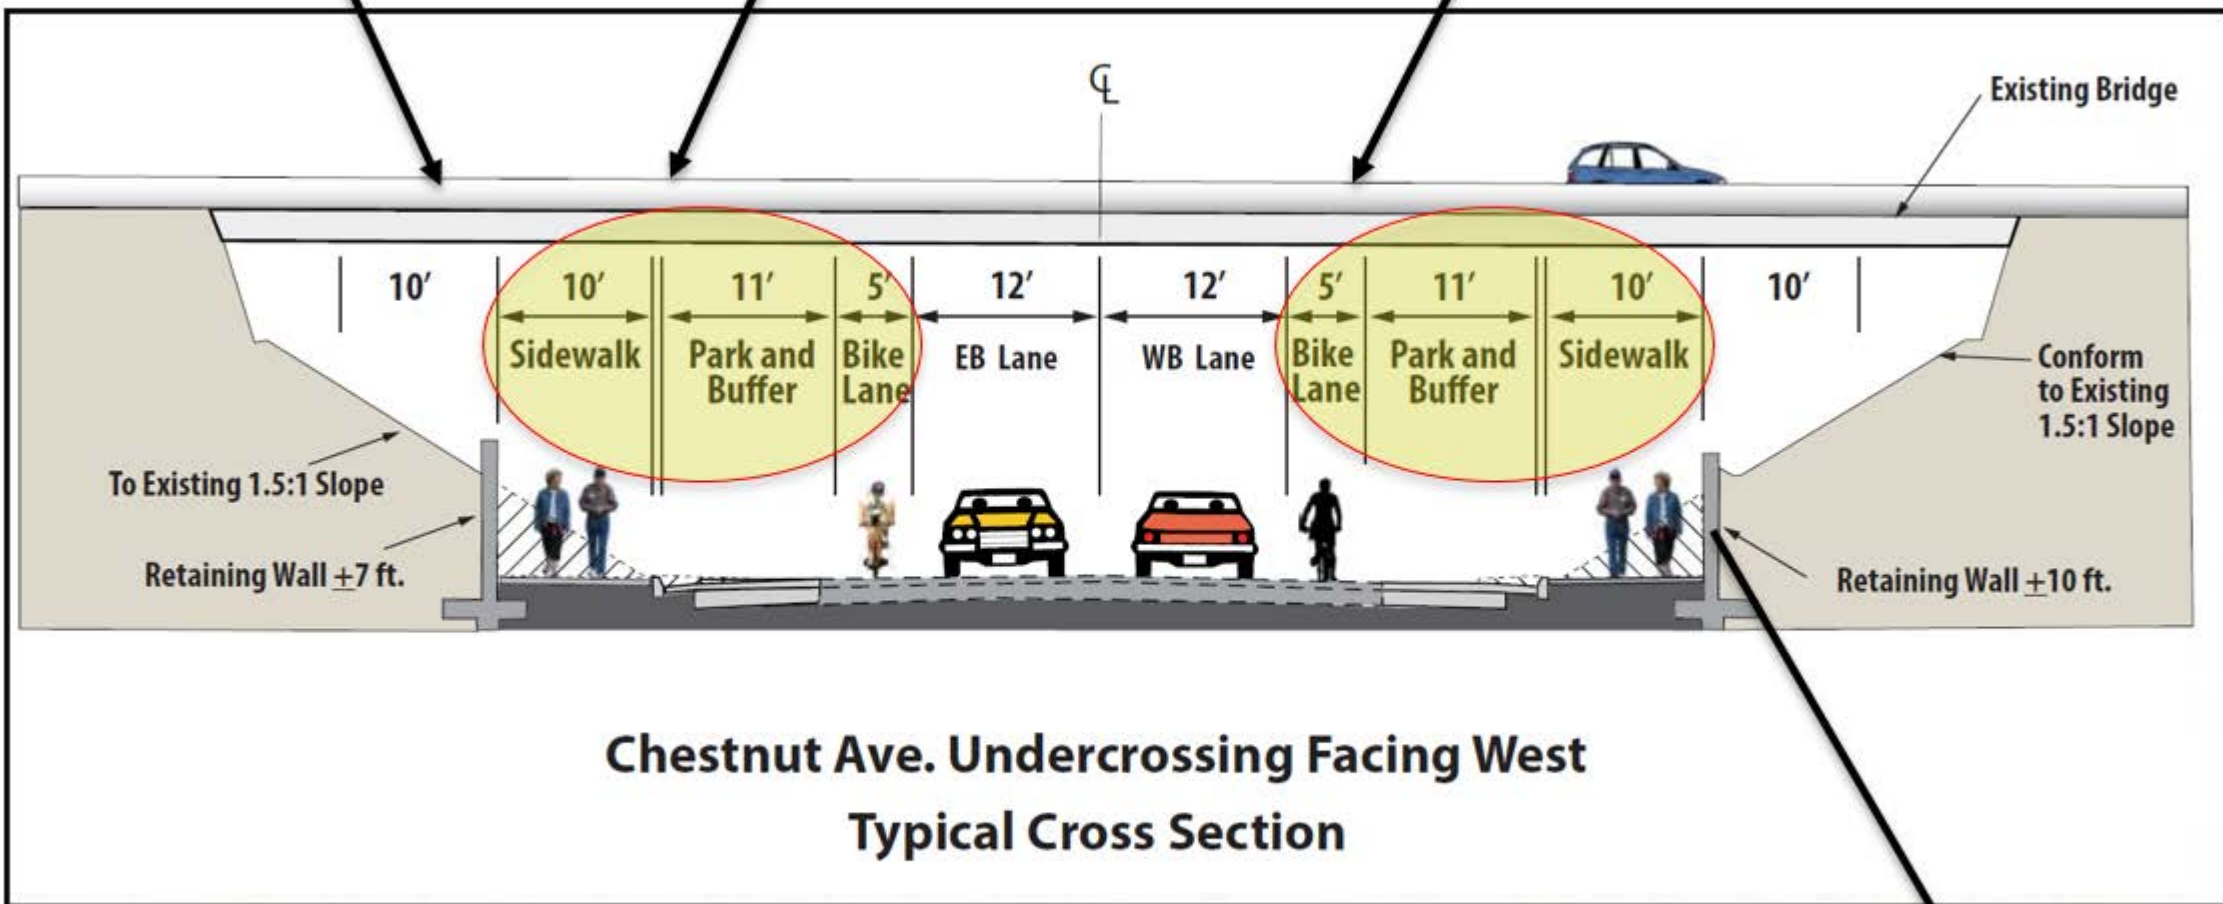


**Chestnut Ave. Undercrossing Facing West
Typical Cross Section**

**OPPORTUNITY FOR
PUBLIC ART**

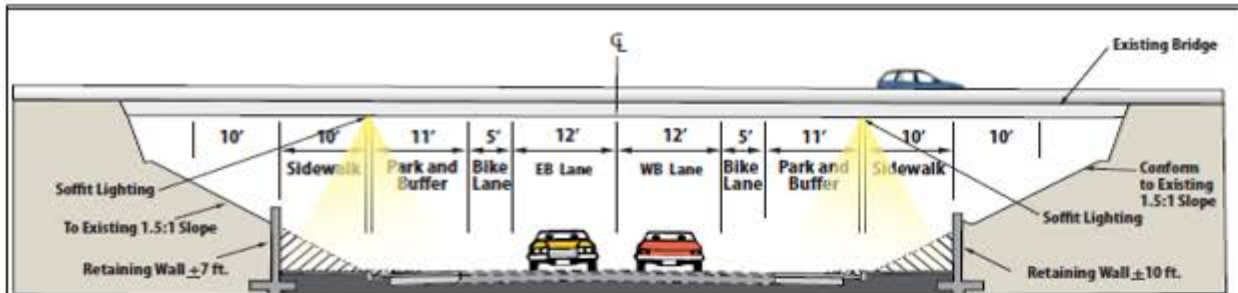

**Chestnut Ave. Undercrossing Facing West
Typical Cross Section**

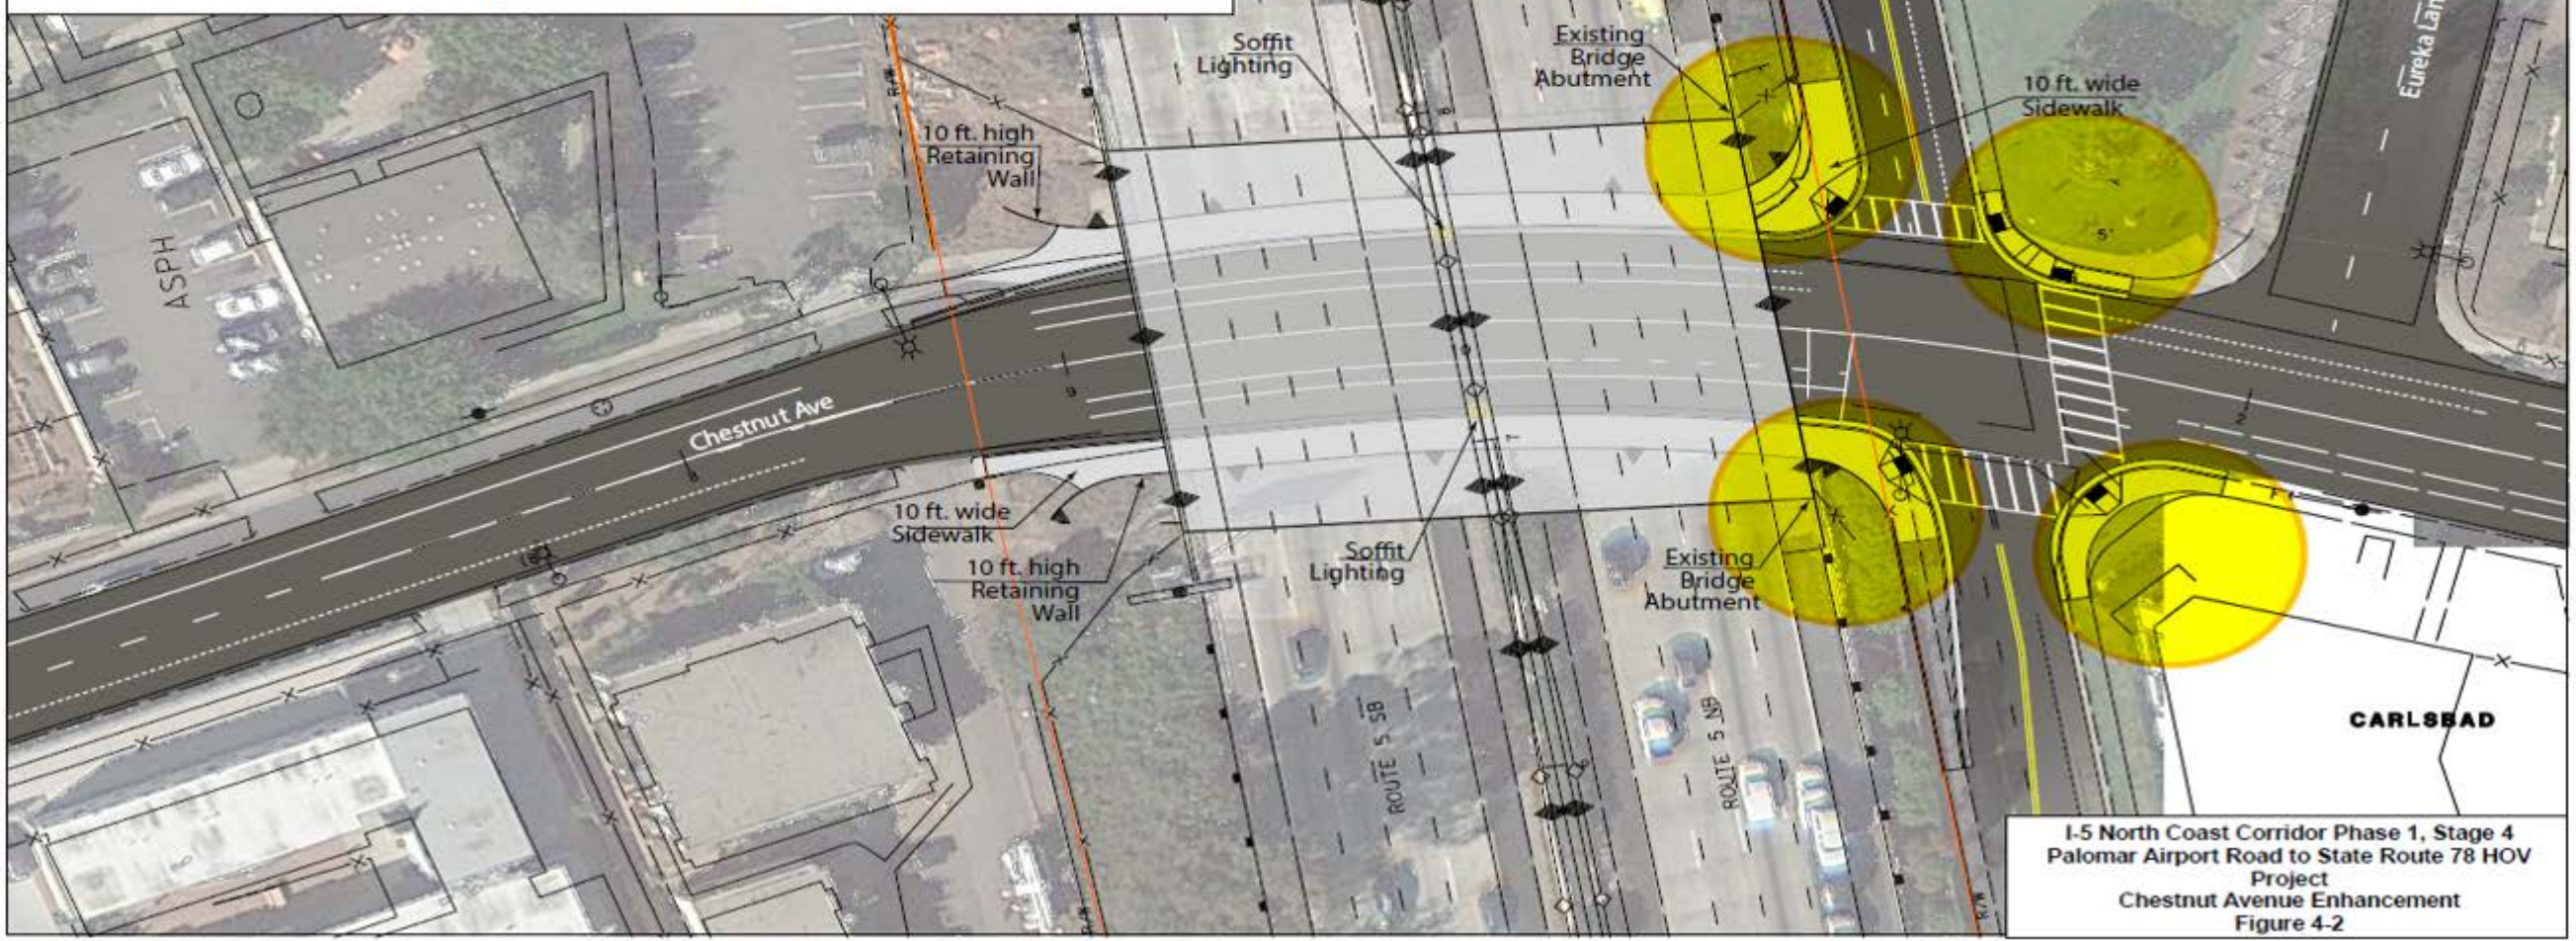

**I-5 North Coast Corridor Phase 1, Stage 4
Palomar Airport Road to State Route 78 HOV
Project
Chestnut Avenue Enhancement
Figure 4-2**